

Location Map  
 SCALE: 1"=2000'

BEARING BASE: PLAT BEARING OF SHENANDOAH VALLEY AT BATTLE CREEK  
 BENCHMARK: 2685.09' FROM NORTH 1/4 CORNER  
 ADS 3 - N 88°38'26" W 2685.09' FROM NORTH 1/4 CORNER  
 ELEVATION=748.12  
 DATUM: NAVD 1988

# Final Plat Belle Trace II

5972

AN ADDITION TO SECTION 27, T-19-N, R-14-E  
 CITY OF BROKEN ARROW, TULSA COUNTY, OKLAHOMA  
**PUD No. 94**

**SURVEYOR:**  
 Benchmark Surveying &  
 Land Services, Inc.  
 P. O. Box 1078  
 Owasso, Oklahoma 74055  
 Phone: (918) 274-9081


**OWNER/DEVELOPER:**  
 Battle Creek Land Development, Inc.  
 P. O. Box 7  
 Owasso, Oklahoma 74055  
 Phone: (918) 272-1263

**ENGINEER:**  
 Kellogg Engineering, Inc.  
 6755 South 4060 Road  
 Talala, Oklahoma 74080  
 Phone: (918) 275-4080

**CERTIFICATE**

I hereby certify that all real estate taxes involved in this plat have been paid as reflected by the current tax rolls. Security as required has been provided in the amount of \$ 89.00 per trust receipt no. 89 to be applied to 20 06 taxes. This certificate is NOT to be construed as payment of 20 06 taxes in full but is given in order that this plat may be filed on record. 20 06 taxes are the amount of the security deposit.

Dated: 06-Feb-06  
 Dennis S. [Signature]  
 Tulsa County Clerk  
 By: [Signature]  
 Deputy

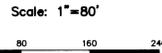

Scale: 1"=80'  
 SUBDIVISION CONTAINS:  
 159 LOTS IN 7 BLOCKS  
 2 RESERVE AREAS  
 TOTAL AREA: 51.29 ACRES  
 ALL CORNERS MONUMENTED WITH 3/8" IRON PINS

- A/E ACCESS EASEMENT
- ACC ACCESS PERMITTED
- B/L BUILDING SETBACK LINE
- D/E DRAINAGE EASEMENT
- F/E FENCE EASEMENT
- L/E LANDSCAPE EASEMENT
- LMA LIMITS OF NO ACCESS
- R/W RIGHT-OF-WAY
- U/E UTILITY EASEMENT
- POB POINT OF BEGINNING

\* NOTE:  
 CORNER LOTS WITH SIDE LOADED GARAGES SHALL ADHERE TO SETBACKS SPECIFIED IN PUD-94 AND PUD-94E. SEE RESTRICTIVE COVENANTS, SECTION 2.3.

STORMWATER DETENTION ACCOMMODATIONS FOR THIS SITE ARE PROVIDED BY THE ON-SITE DETENTION FACILITY AS SHOWN IN THE "NO EXCEPTIONS TAKEN" ENGINEERING PLANS IN ACCORDANCE WITH FEE-IN-LIEU OF DETENTION DETERMINATION # 02-50405-29.

ADDRESSES SHOWN ON THIS PLAT ARE ACCURATE AS OF THE TIME THE PLAT WAS FILED. ADDRESSES ARE SUBJECT TO CHANGE AND SHOULD NEVER BE RELIED ON IN PLACE OF THE LEGAL DESCRIPTION.

**Declaration of Covenants, Conditions and Restrictions**

KNOW ALL MEN BY THESE PRESENTS:  
 BATTLE CREEK LAND DEVELOPMENT, INC., HERINAFTER REFERRED TO AS OWNER/DEVELOPER, ARE THE OWNERS OF THE FOLLOWING DESCRIBED LAND IN THE CITY OF BROKEN ARROW.

A TRACT OF LAND THAT IS PART OF THE WEST HALF (W/2) AND PART OF THE SOUTHWEST QUARTER (SW/4) OF SECTION TWENTY-SEVEN (27) OF TOWNSHIP NINETEEN (19) NORTH AND RANGE FOURTEEN (14) EAST OF THE INDIAN BASE AND MERIDIAN (16 & W.), TULSA COUNTY, OKLAHOMA, BEING MORE PARTICULARLY DESCRIBED AS FOLLOWS:


COMMENCING AT THE NORTHEAST CORNER OF THE W/2 OF SAID SEC. 27; THENCE S 0°03'00" W ALONG THE EAST LINE OF SAID W/2 A DISTANCE OF 1439.45 FEET TO THE POINT OF BEGINNING; THENCE S 0°03'00" W ALONG THE EAST LINE OF SAID W/2 A DISTANCE OF 1197.08 FEET TO THE NORTHWEST CORNER OF THE SW/4 OF SEC. 27; THENCE S 89°58'10" E ALONG THE NORTH LINE OF SAID SW/4 A DISTANCE OF 1153.48 FEET; THENCE S 26°26'34" E A DISTANCE OF 188.57 FEET; THENCE S 27°27'44" E A DISTANCE OF 164.71 FEET; THENCE S 38°44'01" E A DISTANCE OF 286.67 FEET; THENCE S 16°59'45" W A DISTANCE OF 110.03 FEET; THENCE S 51°55'00" W A DISTANCE OF 109.41 FEET; THENCE N 11°04'19" W A DISTANCE OF 92.68 FEET; THENCE N 73°42'31" W A DISTANCE OF 848.88 FEET; THENCE N 89°43'05" W A DISTANCE OF 374.26 FEET; THENCE S 85°53'00" W A DISTANCE OF 124.46 FEET; THENCE N 49°26'52" W A DISTANCE OF 48.03 FEET; THENCE S 80°45'25" W A DISTANCE OF 763.88 FEET; THENCE N 48°36'44" W A DISTANCE OF 229.22 FEET TO THE SOUTHWEST CORNER OF LOT 2, BLOCK 2, BELLE TRACE, AN ADDITION TO THE CITY OF BROKEN ARROW, TULSA COUNTY, OKLAHOMA, ACCORDING TO THE RECORDED PLAT THEREOF; THENCE N 33°17'00" E ALONG THE EASTERLY BOUNDARY OF BELLE TRACE (UNTIL OTHERWISE NOTED) A DISTANCE OF 134.32 FEET; THENCE N 22°18'37" E A DISTANCE OF 51.03 FEET; THENCE N 29°58'01" E A DISTANCE OF 110.71 FEET; THENCE N 16°49'49" E A DISTANCE OF 124.58 FEET; THENCE N 41°43'00" W A DISTANCE OF 101.45 FEET; THENCE N 15°22'19" E A DISTANCE OF 129.52 FEET; THENCE N 44°16'54" W A DISTANCE OF 87.26 FEET; THENCE N 89°43'05" W A DISTANCE OF 131.87 FEET; THENCE S 85°53'00" W A DISTANCE OF 52.20 FEET; THENCE N 87°04'50" W A DISTANCE OF 122.10 FEET; THENCE N 11°58'38" W A DISTANCE OF 70.54 FEET; THENCE N 67°39'00" W A DISTANCE OF 79.47 FEET TO THE SOUTHWEST CORNER OF LOT 4, BLOCK 2, GREENBRIER, AN ADDITION TO THE CITY OF BROKEN ARROW, TULSA COUNTY, OKLAHOMA, ACCORDING TO THE RECORDED PLAT THEREOF; THENCE N 73°42'31" E LEAVING THE EASTERLY BOUNDARY OF BELLE TRACE AND ALONG THE EASTERLY BOUNDARY OF GREENBRIER (UNTIL OTHERWISE NOTED) A DISTANCE OF 150.80 FEET; THENCE N 35°04'27" E A DISTANCE OF 34.86 FEET; THENCE N 47°03'50" E A DISTANCE OF 174.83 FEET; THENCE N 40°44'24" E A DISTANCE OF 101.82 FEET; THENCE N 3°38'37" W A DISTANCE OF 153.39 FEET; THENCE N 18°02'59" W A DISTANCE OF 133.04 FEET; THENCE N 37°13'00" W A DISTANCE OF 224.31 FEET; THENCE N 52°54'54" W A DISTANCE OF 105.52 FEET; THENCE N 8°38'57" W A DISTANCE OF 52.86 FEET TO THE NORTHEAST CORNER OF LOT 18, BLOCK 2 OF GREENBRIER; THENCE N 13°16'20" W LEAVING THE EASTERLY BOUNDARY OF GREENBRIER A DISTANCE OF 102.86 FEET; THENCE N 37°56'12" E A DISTANCE OF 134.15 FEET; THENCE N 87°34'37" E A DISTANCE OF 157.92 FEET; THENCE S 60°41'11" E A DISTANCE OF 94.50 FEET; THENCE S 50°10'07" E A DISTANCE OF 182.21 FEET; THENCE S 78°33'03" E A DISTANCE OF 227.64 FEET; THENCE S 51°42'38" E A DISTANCE OF 486.33 FEET TO THE POINT OF BEGINNING.

AND HAVE CAUSED THE SAME TO BE SURVEYED, STAKED AND PLATTED TO BLOCKS, LOTS AND STREETS AND HAS DESIGNATED THE SAME AS BELLE TRACE II, A SUBDIVISION IN THE

**Covenants, Conditions and Restrictions**  
 Continued on Pages 2 and 3

**Curve Information**

CURVE #	LENGTH	DELTA	RADIUS	CHORD	BEARING
C1	18.24	1°29'33"	706.00	18.23	N 4°50'54" W
C2	117.40	44°50'36"	150.00	114.43	N 18°19'11" E
C3	149.71	44°02'48"	175.00	145.18	N 16°14'05" E
C4	150.53	34°29'59"	250.00	148.27	N 8°58'40" E
C5	90.42	25°54'12"	200.00	86.85	S 85°25'57" E
C6	139.86	38°40'25"	300.00	138.41	S 85°02'50" E
C7	158.09	51°45'38"	175.00	152.77	S 25°48'48" E
C8	22.72	8°40'42"	150.00	22.70	S 41°21'21" E
C9	221.68	42°20'14"	300.00	216.67	S 72°56'00" E
C10	110.34	11°36'40"	200.00	108.95	N 15°51'20" E
C11	116.80	38°14'22"	175.00	114.64	N 19°10'11" E
C12	44.67	2°51'35"	895.00	44.67	S 72°36'42" E
C13	131.03	18°46'05"	400.00	130.44	S 80°33'57" E
C14	388.89	47°29'29"	525.00	380.96	S 77°24'28" E
C15	224.65	81°29'28"	1500.00	226.43	N 85°42'01" E

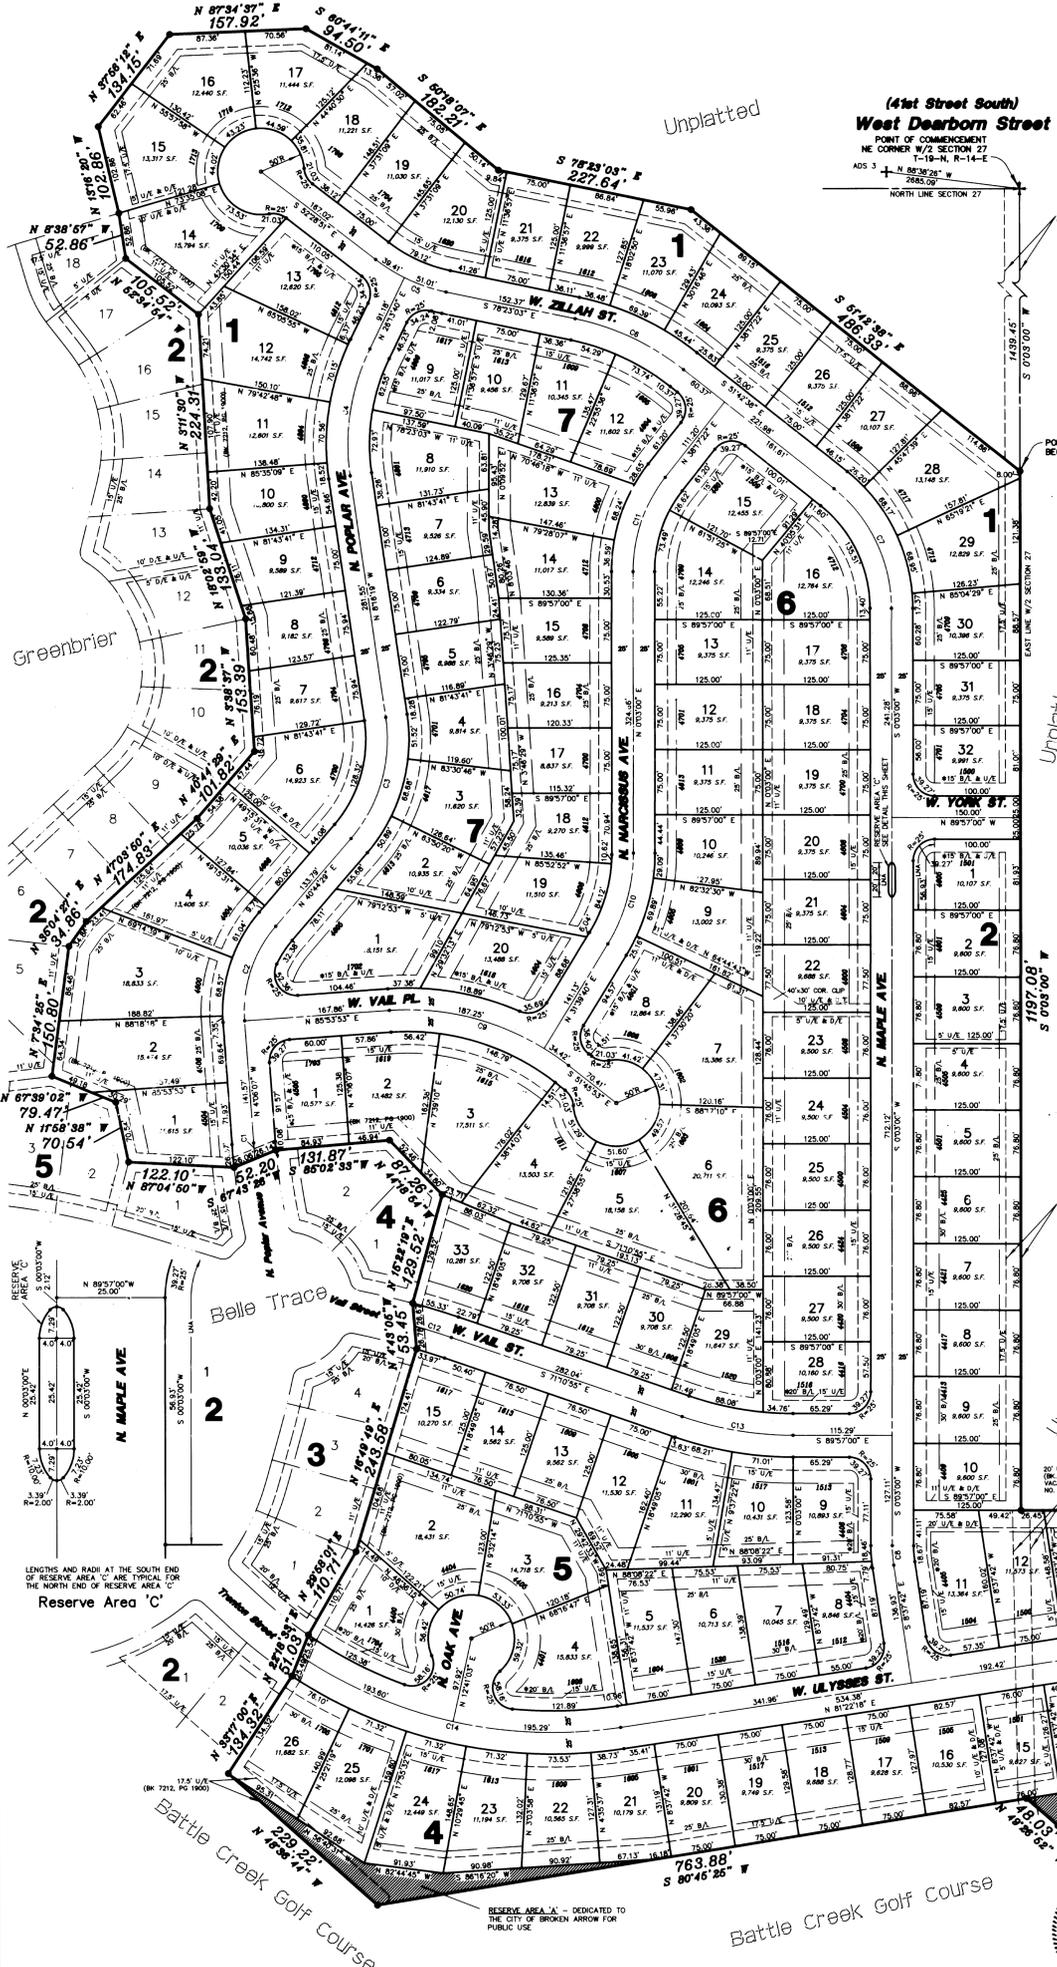

(41st Street South)  
 West Dearborn Street

POINT OF BEGINNING

Unplatted



# Final Plat Belle Trace II

AN ADDITION TO SECTION 27, T-19-N, R-14-E  
CITY OF BROKEN ARROW, TULSA COUNTY, OKLAHOMA  
PUD No. 94

### 3.3 GARAGE:

EACH DWELLING SHALL HAVE AN ENCLOSED GARAGE FOR AT LEAST TWO AUTOMOBILES.

### 3.4 BUILDING MATERIAL REQUIREMENTS:

(A) STEM WALLS: ALL EXPOSED FACES OF FOUNDATION OR STEM WALLS SHALL BE OF BRICK OR STONE OR STUCCO. NO CONCRETE BLOCKS, POURED CONCRETE OR ANY OTHER FOUNDATION WILL BE EXPOSED. NO CONCRETE FACE OF STEM WALLS WILL BE EXPOSED.

(B) ROOFING: NO BUILDING SHALL HAVE A ROOF PITCH OF LESS THAN 8/12 EXCEPT THAT IT MAY HAVE A FLAT ROOF EQUAL TO NO MORE THAN TWENTY PER CENT (20%) OF THE AREA COVERED BY ALL ROOF SURFACES, SUBJECT TO APPROVAL OF OWNER. WOOD GRAINED COMPOSITION ROOFING MATERIAL HAVING A THIRTY-FIVE (35) YEAR OR MORE RATING (SUCH AS TAMKO HERITAGE 30 WEATHERED WOOD) AND SLATE WITH A WEATHERED WOOD COLOR AND APPEARANCE, SHALL BE USED ON ALL HOMES IN THE SUBDIVISION. THE COMMITTEE MAY, BUT SHALL NOT BE OBLIGATED TO WAIVE THIS RESTRICTION. PROVIDED, HOWEVER, SUCH WAIVER TO BE EFFECTIVE MUST BE IN WRITING, DATED AND SIGNED BY THE COMMITTEE.

(C) EXTERIOR WALLS: THE FIRST STORY EXTERIOR WALLS OF THE DWELLING ERECTED ON ANY LOT SHALL BE OF AT LEAST ONE HUNDRED PERCENT (100%) MASONRY. PROVIDED, HOWEVER, THAT THE AREA OF ALL WINDOWS AND DOORS LOCATED IN SAID EXTERIOR WALLS AND THE AREA ADJACENT TO PATIOS AND UNDER PORCHES SHALL BE EXCLUDED IN THE DETERMINATION OF THE AREA OF EXTERIOR WALLS. AND FURTHER PROVIDED THAT WHERE A PART OF THE EXTERIOR WALL IS EXTENDED ABOVE THE INTERIOR ROOM CEILING LINE DUE TO THE CONSTRUCTION OF A GABLE-TYPE ROOF, THEN THAT PORTION OF THE WALL EXTENDING ABOVE THE INTERIOR ROOM CEILING HEIGHT MAY BE CONSTRUCTED OF WOOD MATERIAL AND SHALL BE EXCLUDED FROM THE DETERMINATION OF THE AREA OF THE EXTERIOR WALLS (EXCLUSIVE OF FIREPLACE).

(D) WINDOWS: ALL DWELLINGS WITH WINDOWS OTHER THAN WOOD WILL BE EITHER ANODIZED OR ELECTROSTATICALLY PAINTED OR VINYL. METAL WINDOW FRAMES WILL BE IN COLOR HARMONY WITH THE EXTERIOR COLOR AND TEXTURE OF THE RESIDENCE. UNPAINTED ALUMINUM WILL BE PERMITTED FOR WINDOW FRAMING. WOOD FRAMES WILL BE PAINTED, SEALED OR STAINED.

(E) CHIMNEYS: ALL CHIMNEYS VISIBLE FROM THE STREET SHALL BE BRICK, STONE OR STUCCO. CHIMNEY CAPS SHALL BE RECTANGULAR AND SHALL BE A DARK EARTH TONE.

(F) MAIL BOXES: ALL MAIL BOXES VISIBLE FROM THE STREET SHALL BE CAST ALUMINUM OR CAST IRON, BLACK IN COLOR AND SHALL BE AMES DESIGN. MAIL BOX WILL BE PURCHASED FROM DEVELOPER AT CLOSING.

(G) WAIVER: THE ARCHITECTURAL CONTROL COMMITTEE MAY WAIVE, IN A PARTICULAR INSTANCE, THE BUILDING MATERIAL REQUIREMENTS SET OUT IN THIS SUBSECTION; PROVIDED, SUCH WAIVER TO BE EFFECTIVE MUST BE IN WRITING, DATED AND SIGNED BY A MAJORITY OF SUCH COMMITTEE.

### 3.5 COMMERCIAL STRUCTURES:

NO BUILDING OR STRUCTURE SHALL BE PLACED, ERECTED OR USED FOR BUSINESS, PROFESSIONAL, TRADE OR COMMERCIAL PURPOSES ON ANY PORTION OF ANY LOT, EXCEPT FOR MODEL HOMES USED FOR THE SALE AND MARKETING OF HOME IN THE DEVELOPMENT.

### 3.6 NOXIOUS ACTIVITY:

NO NOXIOUS OR OFFENSIVE TRADE OR ACTIVITY SHALL BE CARRIED ON UPON ANY LOT, NOR SHALL ANY TRASH OR OTHER REFUSE BE THROWN, PLACED OR DUMPED UPON ANY VACANT LOT, NOR SHALL ANYTHING BE DONE WHICH MAY BE OR BECOME AN ANNOYANCE OR NUISANCE TO THE NEIGHBORHOOD.

### 3.7 SIGNS PROHIBITED:

THE CONSTRUCTION OR MAINTENANCE OF ADVERTISING SIGNS, OR OTHER ADVERTISING STRUCTURES ON ANY LOT IS PROHIBITED, EXCEPT AS FOLLOWS:

(A) SIGNS ADVERTISING THE SALE OR RENTAL OF A PROPERTY ARE PERMITTED, PROVIDED THEY DO NOT EXCEED NINE (9) SQUARE FEET IN DISPLAY SURFACE AREA. MODEL HOME SIGNS MAY EXCEED THIS LIMITATION WHILE DESIGNATED A MODEL HOME.

(B) DURING THE DEVELOPMENT PERIOD OF BELLE TRACE II, SIGNS ADVERTISING THE SUBDIVISION OR THE INITIAL OFFERING OF A LOT MAY BE LOCATED AT THE ENTRANCES TO BELLE TRACE II.

(C) PERMANENT SIGNS IDENTIFYING THE SUBDIVISION MAY BE LOCATED AT THE ENTRANCES TO BELLE TRACE II.

### 3.8 EXISTING BUILDING:

NO EXISTING BUILDING OF ANY SORT MAY BE MOVED ONTO OR PLACED ON ANY LOT.

### 3.9 TEMPORARY STRUCTURES AND OUTBUILDINGS:

(A) NO TRAILER, TENT, GARAGE, BARN, OUTBUILDING, NOR ANY STRUCTURE EXCEPT THAT ATTACHED TO THE HOUSE IS ALLOWED.

(B) NO ABOVE GROUND POOLS OF ANY TYPE.

### 3.10 VEHICLE STORAGE AND PARKING:

NO INOPERATIVE VEHICLE SHALL BE STORED ON ANY LOT EXCEPT WITHIN AN ENCLOSED GARAGE. NO BOATS, BOAT TRAILERS, HOUSE TRAILERS, CAMPER, MOTOR HOMES, PANEL TRUCKS, CAMPER TRAILERS, RECREATIONAL VEHICLES OR SIMILAR VEHICLE SHALL BE LOCATED, PARKED OR STORED WITHIN A SIDE, FRONT OR REAR YARD, AND IF NOT LOCATED WITHIN AN ENCLOSED GARAGE, SHALL BE SCREENED SUFFICIENTLY TO PREVENT ANY VIEW THEREOF FROM ANY GOLF HOLE, STREET OR NEIGHBORING LOT WITHIN BELLE TRACE II.

### 3.11 ANTE-NAS:

NO FACILITIES, INCLUDING POLES AND WIRES, FOR THE TRANSMISSION OR GENERATION OF ELECTRICITY, TELEPHONE MESSAGES AND THE LIKE SHALL BE PLACED OR MAINTAINED ABOVE THE SURFACE OF THE GROUND ON ANY LOT, AND NO EXTERNAL OR OUTSIDE ANTENNAS OF ANY KIND SHALL BE ALLOWED. NO ACTIVITY SHALL BE CONDUCTED ON ANY LOT WHICH INTERFERES WITH TELEVISION OR RADIO RECEPTION ON ANY OTHER LOT. SATELLITE DISHES SHALL NOT EXCEED TWENTY FOUR INCHES (24") IN DIAMETER.

### 3.12 INTERIOR FENCES OR WALLS:

BLOCK 1 LOT 1-32, BLOCK 2 LOTS 1-24, BLOCK 3 LOTS 1-9, BLOCK 5 LOTS 1-15, BLOCK 6 LOTS 1-33, AND BLOCK 7 LOTS 1-20:

I. INTERIOR FENCES SITUATED ALONG THE SIDES AND REAR LOT LINES FOR ALL LOTS WITHIN BELLE TRACE II, EXCLUDING BLOCK 4 LOTS 1-26, SHALL COMPLY WITH THE FOLLOWING:

(A) NO FENCE SHALL BE ERECTED, PLACED OR ALTERED ON ANY LOT CLOSER TO ANY STREET THAN THE FRONT OF THE MAIN STRUCTURE WITHOUT THE PRIOR WRITTEN APPROVAL OF THE DEVELOPER, AND NO FENCE ON ANY LOT SHALL EXCEED SIX (6) IN HEIGHT WITHOUT THE PRIOR WRITTEN APPROVAL OF THE DEVELOPER. IN THE EVENT A FENCE IS ERECTED UPON A LOT, SUCH FENCE SHALL EITHER BE (1) A PRIVACY FENCE THAT IS SIX (6) FEET IN HEIGHT AND MADE OF WOOD OR OTHER MATERIAL APPROVED BY THE DEVELOPER, OR (2) A WOOD POST AND RAIL FENCE WITH BLACK VINYL CHAIN LINK THEREON. ALL FENCES WITHIN BELLE TRACE II SHALL BE NEATLY MAINTAINED BY THE OWNER OF EACH LOT THEREOF.

(B) DECORATIVE FENCES OR WALLS SHALL BE PERMITTED ON THAT PORTION OF ANY LOT IN FRONT OF THE BUILDING SETBACK LINE. DECORATIVE FENCING OR WALLS SHALL NOT EXCEED THREE FEET (3') IN HEIGHT AND SHALL BE OF THE SAME DECOR. MATERIALS (I.E., WROUGHT IRON, ETC.) AND FINISHING AS USED IN THE ARCHITECTURE AND CONSTRUCTION OF THE DWELLING SITUATED ON THE LOT. NOTE: SCREENING FENCES AND BARRIERS MAY BE ERECTED UP TO SIX FEET (6') IN HEIGHT BUT MUST BE AN EXTENSION OF THE HOUSE STRUCTURE LINE FROM FRONT TO BACK AND SIDE TO SIDE AND NOT LOCATED IN THE LOT LINE.

(C) NO FENCE OR WALL SHALL BE ERECTED ON ANY LOT UNTIL THE PLANS, SPECIFICATIONS AND DESIGN THEREOF HAVE BEEN APPROVED BY THE ARCHITECTURAL CONTROL COMMITTEE AS PROVIDED IN THIS SECTION. ARCHITECTURAL CONTROL COMMITTEE MAY WAIVE IN A PARTICULAR INSTANCE THE REQUIREMENTS OR LIMITATIONS SET FORTH IN PARAGRAPHS 3.12 I (A) AND 3.12 I (B) OF THIS SECTION.

### BLOCK 4 LOTS 1-26:

II. INTERIOR FENCES SITUATED ALONG THE SIDES AND REAR LOT LINES FOR BLOCK 4 LOTS 1-26 SHALL COMPLY WITH THE FOLLOWING:

(A) NO SUCH FENCE SHALL EXCEED FOUR FEET (4') IN HEIGHT. NO FENCE SHALL BE ERECTED OR MAINTAINED NEARER TO THE STREETS WITHIN THE SUBDIVISION THAN THE BUILDING SETBACK LINES DEPICTED IN THE PLAN EXCEPT FOR DECORATIVE FENCES SET FORTH IN PARAGRAPH (B). IMMEDIATELY BELOW, EXCEPT AS SET FORTH IN PARAGRAPHS (B) AND (C) IMMEDIATELY BELOW, ALL FOUR FOOT (4') FENCES OCCURRING ON THE LOT OR PROPERTY LINES AND TRAILING BACK TO THE HOUSE STRUCTURE WILL BE CONSTRUCTED OF FOUR FOOT (4') GREEN VINYL CHAIN LINK WITH TREATED WOOD POSTS WITH TOP AND BOTTOM RAILS.

(B) DECORATIVE FENCES OR WALLS SHALL BE PERMITTED ON THAT PORTION OF ANY LOT IN FRONT OF THE BUILDING SETBACK LINE. DECORATIVE FENCING OR WALLS SHALL NOT EXCEED THREE FEET (3') IN HEIGHT AND SHALL BE OF THE SAME DECOR. MATERIALS (I.E., WROUGHT IRON, ETC.) AND FINISHING AS USED IN THE ARCHITECTURE AND CONSTRUCTION OF THE DWELLING SITUATED ON THE LOT. NOTE: SCREENING FENCES AND BARRIERS MAY BE ERECTED UP TO SIX FEET (6') IN HEIGHT BUT MUST BE AN EXTENSION OF THE HOUSE STRUCTURE LINE FROM FRONT TO BACK AND SIDE TO SIDE AND NOT LOCATED IN THE LOT LINE.

(C) NOTWITHSTANDING THE FOREGOING OR ANYTHING CONTAINED HEREIN TO THE CONTRARY, PERIMETER FENCING SHALL BE REQUIRED TO LONG AND PARALLEL TO THE COMMON BOUNDARY OF ALL LOTS WITHIN THIS SUBDIVISION AND THAT CERTAIN LAND JOINED AND OPERATED BY THE BROKEN ARROW PUBLIC GOLF AUTHORITY AS THE BATTLE CREEK GOLF COURSE, WHICH PERIMETER FENCING SHALL MEET THE FOLLOWING SPECIFICATIONS:

(1) PERIMETER FENCING SHALL BE REQUIRED UPON ALL LOTS SHARING A COMMON BOUNDARY WITH THE LAND OWNED AND OPERATED BY THE BROKEN ARROW PUBLIC GOLF AUTHORITY AS THE BATTLE CREEK GOLF COURSE, WHICH PERIMETER FENCING SHALL BE CONSTRUCTED ALONG AND PARALLEL TO SAID COMMON BOUNDARY.

(2) SAID PERIMETER FENCING SHALL BE FOUR FEET (4') IN HEIGHT.

(3) SAID PERIMETER FENCING SHALL BE LIMITED TO GREEN VINYL CHAIN LINK CONSTRUCTION, AND THE FENCING MATERIALS SHALL BE LIMITED TO GREEN VINYL CHAIN LINK, RESIDENTIAL GRADE FENCING MATERIAL, WOODEN POST, 3" AND BOTTOM 1 1/2" PERIMETER FENCING SHALL BE UNIFORM IN HEIGHT, DESIGN AND MATERIAL, AND NO GATES OR OTHER OPENINGS SHALL BE PERMITTED IN THE PERIMETER FENCING.

(4) WITH RESPECT TO ALL LOTS WITHIN THE SUBDIVISION UPON WHICH PERIMETER FENCING IS LOCATED, ANY SIDE YARD FENCE LOCATED THEREON SHALL BE FOUR FEET (4') IN HEIGHT AND SHALL FOLLOW THE SAME SPECIFICATIONS TO THE PERIMETER FENCING.

(5) FENCING ALONG THE GOLF COURSE AND COMMON AREAS SHALL BE INSTALLED AND ACCEPTED BY THE CITY OF BROKEN ARROW PRIOR TO RECEIVING AN OCCUPANCY PERMIT.

(D) NO FENCE OR WALL SHALL BE ERECTED ON ANY LOT UNTIL THE PLANS, SPECIFICATIONS AND DESIGN THEREOF HAVE BEEN APPROVED BY THE ARCHITECTURAL CONTROL COMMITTEE AS PROVIDED IN THIS SECTION. ARCHITECTURAL CONTROL COMMITTEE MAY WAIVE IN A PARTICULAR INSTANCE THE REQUIREMENTS OR LIMITATIONS SET FORTH IN PARAGRAPHS 3.12 II (A) AND 3.12 II (B) OF THIS SECTION.

### 3.13 LANDSCAPING REQUIREMENTS:

(A) EACH LOT OWNER SHALL COMPLY WITH THE REAR OF THE LOT TO THE STREET CURB AFTER COMPLETION OF CONSTRUCTION OF THE HOUSE.

(B) EACH LOT OWNER SHALL PLANT A MINIMUM OF TWO (2) TREES OF TWO AND ONE-HALF INCH (2-1/2") CALIPER OR LARGER IN THE FRONT YARD.

(C) EACH LOT OWNER SHALL PLANT THE EQUIVALENT WORTH OF \$1,000.00 IN LANDSCAPING MATERIALS (TREES, SHRUBS, BUSHES, GROUND COVER, ETC.) EXCLUSIVE OF SOODNICK AND THE TWO TREES REQUIRED ABOVE. A LANDSCAPING PLAN SHALL BE SUBMITTED TO THE ARCHITECTURAL CONTROL COMMITTEE FOR APPROVAL PRIOR TO PLANTING.

### 3.14 BALL FLIGHT LICENSE:

OWNER/DEVELOPER HEREBY GRANTS A LICENSE TO THE BROKEN ARROW PUBLIC GOLF AUTHORITY, AND TO ITS SUCCESSORS, ASSIGNS AND INVITEES, FOR THE BENEFIT OF THE LAND OWNED AND OPERATED BY THE BROKEN ARROW PUBLIC GOLF AUTHORITY AS BATTLE CREEK GOLF COURSE, TO PERMIT PERSONS LAWFULLY USING SAID GOLF COURSE TO INADVERTENTLY, UNINTENTIONALLY OR ACCIDENTALLY DRIVE GOLF BALLS FROM SAID GOLF COURSE ONTO THE LANDS DESCRIBED HEREIN (BUT WITHOUT ANY RIGHT OR AUTHORITY TO ENTER UPON THE LANDS DESCRIBED HEREIN, OR ANY PART OR PORTION THEREOF), TO RETRIEVE SAID GOLF BALLS, OR OTHERWISE. OWNER/DEVELOPER AND EACH LOT OWNER ACKNOWLEDGES THAT THE INADVERTENT DRIVING OF GOLF BALLS ONTO LANDS DESCRIBED HEREIN FROM SAID GOLF COURSE WILL NOT CONSTITUTE A NUISANCE OR ACTS OF TRESPASS AND THAT THE BROKEN ARROW PUBLIC GOLF AUTHORITY WILL INCUR NO LIABILITY TO OWNER/DEVELOPER OR ANY LOT OWNER AS A RESULT THEREOF. OWNER/DEVELOPER AND EACH LOT OWNER ACKNOWLEDGES THAT THE LAND DESCRIBED HEREIN IS AND SHALL BE OUT-OF-BOUNDS WITH RESPECT TO SAID GOLF COURSE, AND THAT PLAY WILL NOT BE PERMITTED FROM OR UPON THE LANDS DESCRIBED HEREIN, ONTO THE SAID GOLF COURSE, OR OTHERWISE (I.E., THE DRIVING OF GOLF BALLS FROM THE LAND DESCRIBED HEREIN ONTO THE ABOVE LANDS OWNED AND OPERATED BY THE BROKEN ARROW PUBLIC GOLF AUTHORITY IS PROHIBITED). THE FOREGOING LICENSE SHALL BE FOR THE BENEFIT OF THE BROKEN ARROW PUBLIC GOLF AUTHORITY, ITS SUCCESSORS, ASSIGNS AND INVITEES, PROVIDED HOWEVER, THE SAME SHALL BE ENFORCEABLE SOLELY BY THE BROKEN ARROW PUBLIC GOLF AUTHORITY.

### 3.15 RESERVE AREAS:

(A) RESERVE AREA "C" ON THE ATTACHED PLAT IS A PART OF THE PUBLIC STREET RIGHT-OF-WAY AND WILL BE USED AS A TRAFFIC CALMING DEVICE AND FOR LANDSCAPING AND SIGNAGE FOR THE USE AND BENEFIT OF ALL LOTS IN THE ADDITION AND THIS RESERVE AREA WILL BE MAINTAINED BY THE PROPERTY OWNERS' ASSOCIATION OF "BELLE TRACE II". THE CITY OF BROKEN ARROW SHALL HAVE NO LIABILITY FOR ANY DAMAGE TO LANDSCAPING, INCLUDING IRRIGATION SYSTEMS, OCCASIONED BY THE MAINTENANCE OR RECONSTRUCTION OF THE ADJOINING PUBLIC STREET. SAID RESERVE AREA "C" CAN BE REMOVED AT ANYTIME, IF DEEMED NECESSARY BY THE CITY, WITHOUT REGARD TO PERMISSION OF THE PROPERTY OWNERS' ASSOCIATION, AND WITHOUT ANY RETRIBUTION PAID TO THE PROPERTY OWNERS' ASSOCIATION FOR REMOVAL OF SAID RESERVE. SAID RESERVE AREA SHALL NOT BE SOLD OR USED AS A BUILDING SITE FOR A DWELLING.

(B) IN CONSIDERATION OF THIS LICENSE GRANTED BY THE CITY, THE BELLE TRACE PROPERTY OWNERS' ASSOCIATION (THE ASSOCIATION) AGREES TO INDEMNIFY, DEFEND (AT THE CITY'S OPTION) HOLD HARMLESS AND RELEASE THE CITY WHICH INCLUDES ALL UTILITY FRANCHISE USERS, ITS EMPLOYEES, OFFICIALS, AGENTS, REPRESENTATIVES AND VOLUNTEERS FROM AND AGAINST ANY AND ALL CAUSES OF ACTION (WHETHER GROUNDED OR NOT), LOSSES, LIABILITIES, DAMAGES, INJURIES (INCLUDING DEATH), PROPERTY DAMAGE (INCLUDING LOSS OF USE), CLAIMS, LITIGATIONS, COSTS, EXPENSES, SUITS, ACTIONS, OR PROCEEDINGS AND REASONABLE ATTORNEY'S FEES, AND ACTUAL DAMAGES OF ANY KIND OR NATURE ARISING FROM THE CONSTRUCTION, REPAIR, OR MAINTENANCE OF STREETS OR UTILITIES WITHIN THE EASTMENTS AND RIGHT OF WAY, DIRECTLY OR INDIRECTLY, IN WHOLE OR IN PART, IN CONNECTION WITH THE CENTER MEDIAN PLATED AS RESERVE "C", THE ASSOCIATION ALSO AGREES TO INDEMNIFY, DEFEND (AT THE CITY'S OPTION), HOLD HARMLESS AND RELEASE THE CITY OF ANY LIABILITY WHATSOEVER FROM ANY ACCIDENT OR INJURY CAUSED BY THE INSTALLATION AND USE OF THE CENTER MEDIAN PLATED AS RESERVE "C" BY THE ASSOCIATION IF THE CITY MAY DEEM IT NECESSARY TO REMOVE ANY AND ALL PORTIONS OF THE CENTER MEDIAN AND THE LANDSCAPE MATERIALS AND SHALL BE HELD HARMLESS IN THE REPLACEMENT OF SAID LANDSCAPE MATERIALS.

## SECTION IV. PROPERTY OWNERS' ASSOCIATION

### 4.1 FORMATION OF ASSOCIATION:

INCLUSION IN PROPERTY OWNERS' ASSOCIATION: AS A PART OF THE DEVELOPMENT OF THE ADDITION, THE OWNER/DEVELOPER ACKNOWLEDGES THAT ALL PROPERTY OWNERS OF BELLE TRACE II SHALL BECOME MEMBERS OF THE PREVIOUSLY CREATED BELLE TRACE PROPERTY OWNERS' ASSOCIATION, INC. (HEREINAFTER REFERRED TO AS THE ASSOCIATION), A NONPROFIT ENTITY ESTABLISHED PURSUANT TO THE GENERAL CORPORATION ACT OF THE STATE OF OKLAHOMA AND FORMED FOR THE GENERAL PURPOSES OF MAINTAINING THE COMMON AREAS AND ENHANCING THE VALUE, DESIRABILITY AND ATTRACTIVENESS OF BELLE TRACE ADDITION AND WITHIN ANY SUBDIVISION INTO WHICH THE ADJACENT PROPERTY IS PLATED.

### 4.2 MEMBERSHIP:

EVERY PERSON OR ENTITY, WHO IS A RECORD OWNER OF THE FEE INTEREST OF A LOT IN BELLE TRACE II SHALL BE A MEMBER OF THE ASSOCIATION, AND MEMBERSHIP SHALL BE APPROPRIATE TO AND MAY NOT BE SEPARATED FROM THE OWNERSHIP OF A LOT. THE ACCEPTANCE OF A DEED TO A LOT SHALL CONSTITUTE ACCEPTANCE OF MEMBERSHIP TO THE ASSOCIATION AS OF THE DATE OF INCORPORATION, OR AS OF THE DATE OF RECORDING OF THE DEED, WHICHEVER OCCURS LAST.

### 4.3 COVENANT FOR ASSESSMENTS:

(A) AFTER A HOUSE HAS BEEN CONSTRUCTED ON A LOT AND TITLE TO SUCH LOT AND HOUSE HAS BEEN TRANSFERRED, THE OWNER AND SUBSEQUENT OWNER OF SAME, BY ACCEPTANCE OF A DEED THEREOF, IS DEEMED TO COVENANT AND AGREE TO PAY TO THE ASSOCIATION AN ANNUAL ASSESSMENT AS ESTABLISHED BY THE BOARD OF DIRECTORS, NOT TO EXCEED \$85.00 PER YEAR PER LOT OWNED. PROVIDED, HOWEVER, THE BOARD OF DIRECTORS MAY INCREASE EACH YEAR SUBSEQUENT TO THE INITIAL ASSESSMENT YEAR, THE MAXIMUM ASSESSMENT BY THE PERCENTAGE INCREASE, IF ANY, OF THE CONSUMER PRICE INDEX OCCURRING OVER THE TWELVE (12) MONTHS ENDING SIXTY (60) DAYS PRIOR TO THE CURRENT ASSESSMENT PERIOD OR FIVE PERCENT (5%) WHICHEVER IS GREATER.

(B) CONSUMER PRICE INDEX SHALL MEAN THE INDEX PUBLISHED BY THE U. S. DEPARTMENT OF LABOR FOR THE AREA INCLUDING BROKEN ARROW, OKLAHOMA. ANNUAL ASSESSMENTS EXCEEDING THE AMOUNT ABOVE SET FORTH SHALL REQUIRE THE ASSENT OF SEVENTY-FIVE PERCENT (75%) OF THE LOT OWNERS WITHIN THE SUBDIVISION. ANNUAL ASSESSMENTS TOGETHER WITH TEN PERCENT (10%) INTEREST, COSTS AND REASONABLE ATTORNEY'S FEES SHALL BE THE OWNER'S OBLIGATION. THE PERSONAL OBLIGATION OF THE OWNER OF THE LOT AT THE TIME OF THE ASSESSMENT, THE LIEN OF THE ASSESSMENTS PROVIDED FOR HEREIN SHALL BE SUBORDINATE TO THE LIEN OF ANY FIRST MORTGAGE. ANNUAL ASSESSMENTS SHALL NOT APPLY TO LOTS OWNED BY THE DEVELOPER OR UNOCCUPIED LOTS OWNED BY OTHERS.

### 4.4 CERTAIN RIGHTS OF THE ASSOCIATION:

WITHOUT LIMITATION OF SUCH OTHER POWERS AND RIGHTS AS THE ASSOCIATION MAY HAVE, THE ASSOCIATION SHALL BE DEEMED A BENEFICIARY, TO THE SAME EXTENT AS A LOT OWNER, OF THE VARIOUS COVENANTS WITHIN THIS DOCUMENT CONTAINED, AND SHALL HAVE THE RIGHT TO ENFORCE SAID COVENANTS AND AGREEMENTS.

### 4.5 ADDITIONAL AREAS:

THE OWNER MAY ACQUIRE ADDITIONAL PROPERTY ADJACENT TO BELLE TRACE II. CONSEQUENTLY, HE, HIS SUCCESSORS AND ASSIGNS RESERVE THE RIGHT TO ACQUIRE AND ADD ADDITIONAL LAND IN THIS AREA TO THE DEVELOPMENT AND THE PROPERTY OWNERS' ASSOCIATION, THE LOT OWNERS OF THE COMBINED AREAS SHALL BE CONSIDERED AS ONE ENTITY FOR THE MUTUAL ENJOYMENT AND RESPONSIBILITIES OF THE TOTAL AREA.

### 4.6 BONDING:

IT SHALL BE REQUIRED THAT THE SECRETARY/TREASURER OF THE PROPERTY OWNERS' ASSOCIATION OF BELLE TRACE II BE BONDED. THE ASSOCIATION WILL BE RESPONSIBLE FOR OBTAINING AND PAYING FOR SAID APPROPRIATE BONDING.

## SECTION V. ENFORCEMENT, DURATION, AMENDMENT AND SEVERABILITY

### 5.1 ENFORCEMENT:

THE RESTRICTIONS HEREIN SET FORTH ARE COVENANTS TO RUN WITH THE LAND AND SHALL BE BINDING UPON THE OWNER/DEVELOPER, THEIR SUCCESSORS AND ASSIGNS AND ALL PARTIES CLAIMING UNDER THEM, WITHIN THE PROVISIONS OF SUBSECTION 11, PUBLIC STREET AND GENERAL UTILITY EASEMENTS, SUBSECTION 12, EMOBILITY, GAS AND COMMUNICATION SERVICE, SUBSECTION 13, WATER AND SEWER SERVICE, SUBSECTION 14, LIMITS OF ACCESS, AND SUBSECTION 16, THE COVENANTS WITHIN SECTION III SHALL INURE TO THE BENEFIT OF OWNERS OF RESIDENTIAL LOTS WITHIN THE SUBDIVISION, AND THE PROPERTY OWNERS' ASSOCIATION PROVIDED FOR IN SECTION IV. IF THE OWNER/DEVELOPER OR OWNERS OF LOTS WITHIN BELLE TRACE II, OR THEIR SUCCESSORS OR ASSIGNS SHALL VIOLATE ANY OF THE COVENANTS WITHIN SECTION III, IT SHALL BE LAWFUL FOR ANY PERSON OR PERSONS OWNING ANY LOT SITUATED WITHIN THE SUBDIVISION OR THE PROPERTY OWNERS' ASSOCIATION TO MAINTAIN ANY ACTION IN LAW OR IN EQUITY OR TO ENFORCE THE COVENANTS OR ATTEMPTING TO VIOLATE ANY SUCH COVENANT, TO PREVENT HIM OR THEM FROM SO DOING OR TO COMPEL COMPLIANCE WITH THE COVENANTS OR TO RECOVER DAMAGES FOR SUCH VIOLATIONS.

### 5.2 DURATION:

THESE RESTRICTIONS SHALL REMAIN IN FULL FORCE AND EFFECT UNTIL JANUARY 1, 2024 AND SHALL AUTOMATICALLY BE CONTINUED THEREAFTER FOR SUCCESSIVE PERIODS OF TEN (10) YEARS EACH UNLESS TERMINATED OR AMENDED AS HEREINAFTER PROVIDED.

### 5.3 AMENDMENT OR TERMINATION:

THE COVENANT CONTAINED WITHIN SECTIONS I AND II MAY BE AMENDED, MODIFIED, CHANGED OR CANCELED ONLY BY A WRITTEN INSTRUMENT SIGNED AND ACKNOWLEDGED BY THE OWNERS OF MORE THAN NINETY-FIVE PERCENT (95%) OF THE LOTS WITHIN THE SUBDIVISION, APPROVED BY THE CITY OF BROKEN ARROW, AND THE PROVISIONS OF SUCH INSTRUMENT SHALL BE BINDING FROM AND AFTER THE DATE IT IS PROPERLY RECORDED. THE COVENANTS OF SECTIONS III AND IV HERIN ESTABLISHED MAY BE AMENDED, MODIFIED, CHANGED OR CANCELED ONLY BY A WRITTEN INSTRUMENT SIGNED AND ACKNOWLEDGED BY THE OWNERS OF MORE THAN NINETY-FIVE PERCENT (95%) OF THE RESIDENTIAL LOTS WITHIN THE SUBDIVISION, AND THE PROVISIONS OF SUCH INSTRUMENT SHALL BE BINDING FROM AND AFTER THE DATE IT IS PROPERLY RECORDED.

### 5.4 DEVELOPER AMENDMENTS:

THE DEVELOPER/OWNER RESERVES THE RIGHT IN ITS SOLE DISCRETION AND WITHOUT CONSENT OF ANY OWNER AT ANY TIME, SO LONG AS IT IS AN OWNER OF ANY LOT TO AMEND, REVERSE, OR ABOLISH ANY ONE OR MORE OF THE COVENANTS AND RESTRICTIONS BY INSTRUMENT DULY EXECUTED AND ACKNOWLEDGED AND FILED IN THE OFFICE OF THE COUNTY CLERK OF TULSA COUNTY, OKLAHOMA.

### 5.5 SEVERABILITY:

INVALIDATION OF ANY RESTRICTION SET FORTH HEREIN, OR ANY PART THEREOF, BY AN ORDER, JUDGMENT, OR DECREE OF ANY COURT, OR OTHERWISE, SHALL NOT INVALIDATE OR AFFECT ANY OF THE OTHER RESTRICTIONS OR ANY PART THEREOF AS SET FORTH HEREIN, WHICH SHALL REMAIN IN FULL FORCE AND EFFECT.

## CERTIFICATE OF OWNERSHIP

IN WITNESS WHEREOF, BATTLE CREEK LAND DEVELOPMENT, INC., BEING THE SOLE OWNER OF BELLE TRACE II PLATTED HEREOF, HEREBY APPROVES THE FOREGOING DEED OF DEDICATION, AND COVENANTS THIS 1st DAY OF March, 2006.

BATTLE CREEK LAND DEVELOPMENT, INC.  
*Richard Williams*  
BURFORD WILLIAMS  
PRESIDENT

STATE OF OKLAHOMA )  
                                  ) SS  
COUNTY OF TULSA )

BEFORE ME, THE UNDERSIGNED, A NOTARY PUBLIC IN AND FOR SAID COUNTY AND STATE, ON THIS 1st DAY OF March, 2006, PERSONALLY APPEARED BURFORD WILLIAMS, PRESIDENT OF BATTLE CREEK LAND DEVELOPMENT, INC., TO ME KNOWN TO BE THE IDENTICAL PERSON WHO EXECUTED THE WITHIN AND FOREGOING INSTRUMENT.

GIVEN UNDER MY HAND AND SEAL THE DAY AND YEAR LAST ABOVE WRITTEN.

11/17/2006  
MY COMMISSION EXPIRES: 11/17/2008  
HEATHER W. SHEFFER  
NOTARY PUBLIC  
TULSA, OKLAHOMA  
My Commission Expires 11/17/2008

## CERTIFICATE OF SURVEY

I, KEVIN M. NEWLUN, A REGISTERED LAND SURVEYOR IN THE STATE OF OKLAHOMA, HEREBY CERTIFY THAT I HAVE CAREFULLY AND ACCURATELY SURVEYED, SUBDIVIDED AND PLATTED THE TRACT OF LAND DESCRIBED ABOVE, AND THAT SAID PLAT DESIGNATED HEREIN AS BELLE TRACE II, AN ADDITION TO THE CITY OF BROKEN ARROW, TULSA COUNTY, STATE OF OKLAHOMA IS A TRUE AND CORRECT REPRESENTATION OF SAID SURVEY.

WITNESS MY HAND AND SEAL THIS 1st DAY OF March, 2006.

*Kevin M. Newlun*  
KEVIN M. NEWLUN  
OKLAHOMA REGISTERED LAND SURVEYOR #1289  
BENCHMARK SURVEYING AND LAND SERVICES, INC.,  
C.A. #2235, EXP 6-30-06



STATE OF OKLAHOMA )  
                                  ) SS  
COUNTY OF TULSA )

BEFORE ME, THE UNDERSIGNED, A NOTARY PUBLIC IN AND FOR SAID COUNTY AND STATE, ON THIS 1st DAY OF March, 2006, PERSONALLY APPEARED KEVIN M. NEWLUN, TO ME KNOWN TO BE THE IDENTICAL PERSON WHO EXECUTED THE WITHIN AND FOREGOING INSTRUMENT.

GIVEN UNDER MY HAND AND SEAL THE DAY AND YEAR LAST ABOVE WRITTEN.

11/17/2006  
MY COMMISSION EXPIRES: 11/17/2008  
HEATHER W. SHEFFER  
NOTARY PUBLIC  
TULSA, OKLAHOMA  
My Commission Expires 11/17/2008

BLOCK	LOT	FF	MH	RM	REQUIRED
1	1	788.30	15	787.18	
1	2	788.30	15	787.18	
1	3	788.30	15	787.18	
1	4	788.30	15	787.18	
1	5	788.30	15	787.18	
1	6	788.30	15	787.18	
1	7	788.30	15	787.18	
1	8	788.30	15	787.18	
1	9	788.30	15	787.18	
1	10	788.30	15	787.18	
1	11	788.30	15	787.18	
1	12	788.30	15	787.18	
1	13	788.30	15	787.18	
1	14	788.30	15	787.18	
1	15	788.30	15	787.18	
1	16	788.30	15	787.18	
1	17	788.30	15	787.18	
1	18	788.30	15	787.18	
1	19	788.30	15	787.18	
1	20	788.30	15	787.18	
1	21	788.30	15	787.18	
1	22	788.30	15	787.18	
1	23	788.30	15	787.18	
1	24	788.30	15	787.18	
1	25	788.30	15	787.18	
1	26	788.30	15	787.18	
1	27	788.30	15	787.18	
1	28	788.30	15	787.18	
1	29	788.30	15	787.18	
1	30	788.30	15	787.18	
1	31	788.30	15	787.18	
1	32	788.30	15	787.18	
2	1	800.24	19	799.12	
2	2	800.24	19	799.12	
2	3	800.24	19	799.12	
2	4	800.24	19	799.12	
2	5	800.24	19	799.12	
2	6	800.24	19	799.12	
2	7	800.24	19	799.12	
2	8	800.24	19	799.12	
2	9	800.24	19	799.12	
2	10	800.24	19	799.12	
2	11	800.24	19	799.12	
2	12	800.24	19	799.12	
2	13	800.24	19	799.12	
2	14	800.24	19	799.12	
2	15	800.24	19	799.12	
2	16	800.24			