


Tulsa County Clerk - EARLENE WILSON
Doc# 03066016 Pg 1 7/ 7008/0822-0822
Receipt# 654239 05/08/03 15:56:32
Fee 30.00

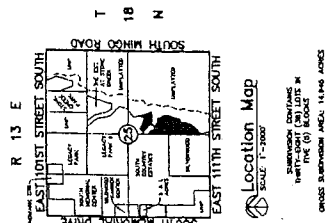


Final Plat 5692

The Enclave at Legacy



OWNER:
Legacy Park, LLC.
2217 East Sooner Avenue
Tulsa, Oklahoma 74105
Phone: (918)749-1637

SURVEYOR:
Tonner Consulting, LLC.
DAN E. TONNER, P.L.S.
5323 South Lewis Avenue
Tulsa, Oklahoma 74105
Phone: (918)745-9929

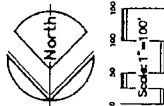




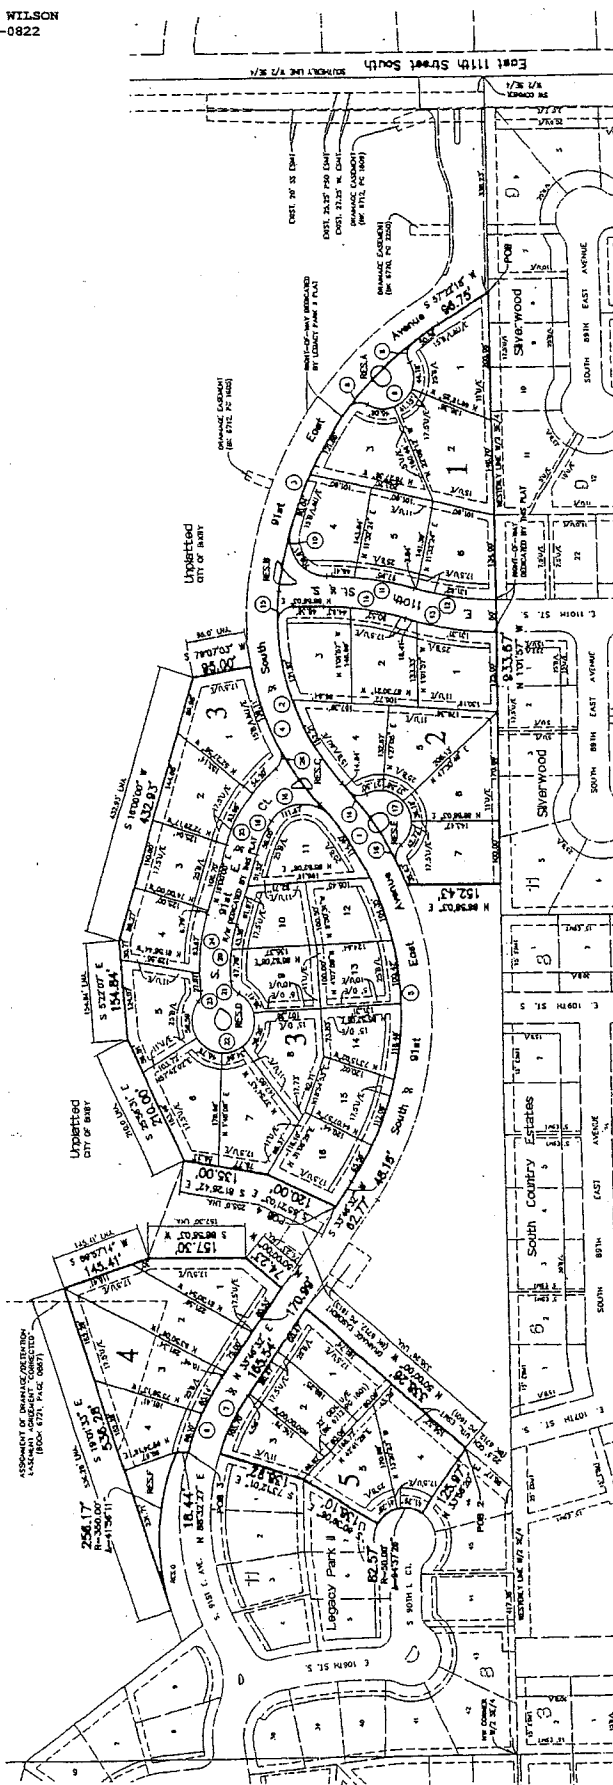


Curve Information


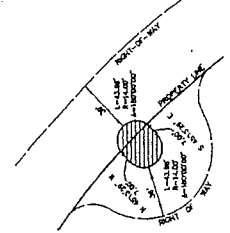


Reserve Area 'A' Detail

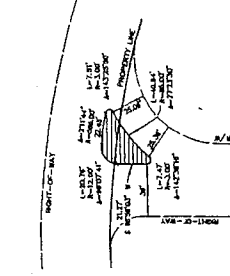


Reserve Area 'B' Detail

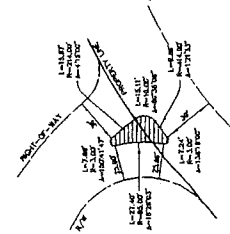

Reserve Area 'C' Detail

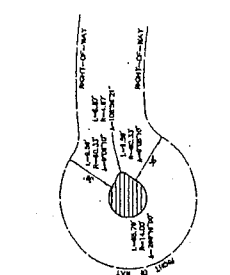

Reserve Area 'D' Detail

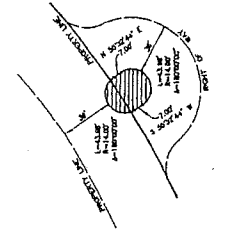

Reserve Area 'E' Detail

CERTIFICATE
I hereby certify that all real estate taxes involved in this plat have been paid as reflected by the current tax rolls. Security as required has been provided in the amount of \$10,000.00 to be applied to the payment of taxes. This certificate is NOT to be construed as a payment of taxes. It is a statement of the fact that the taxes have been paid. The amount of the taxes is shown on the tax rolls. 

STATE OF OKLAHOMA
COUNTY OF TULSA
Tulsa County Clerk, I and my assistants have examined the plat and the accompanying documents and find that the same are in conformity with the laws of the State of Oklahoma and the rules and regulations of the County of Tulsa. We have caused this certificate to be signed and the seal of the County of Tulsa to be hereunto affixed.
Dated this 7th day of May, 2003.
EARLENE WILSON, Tulsa County Clerk